


DRAGARBRUNN 19:10, HUS 001, PLAN 1 TRAPPA

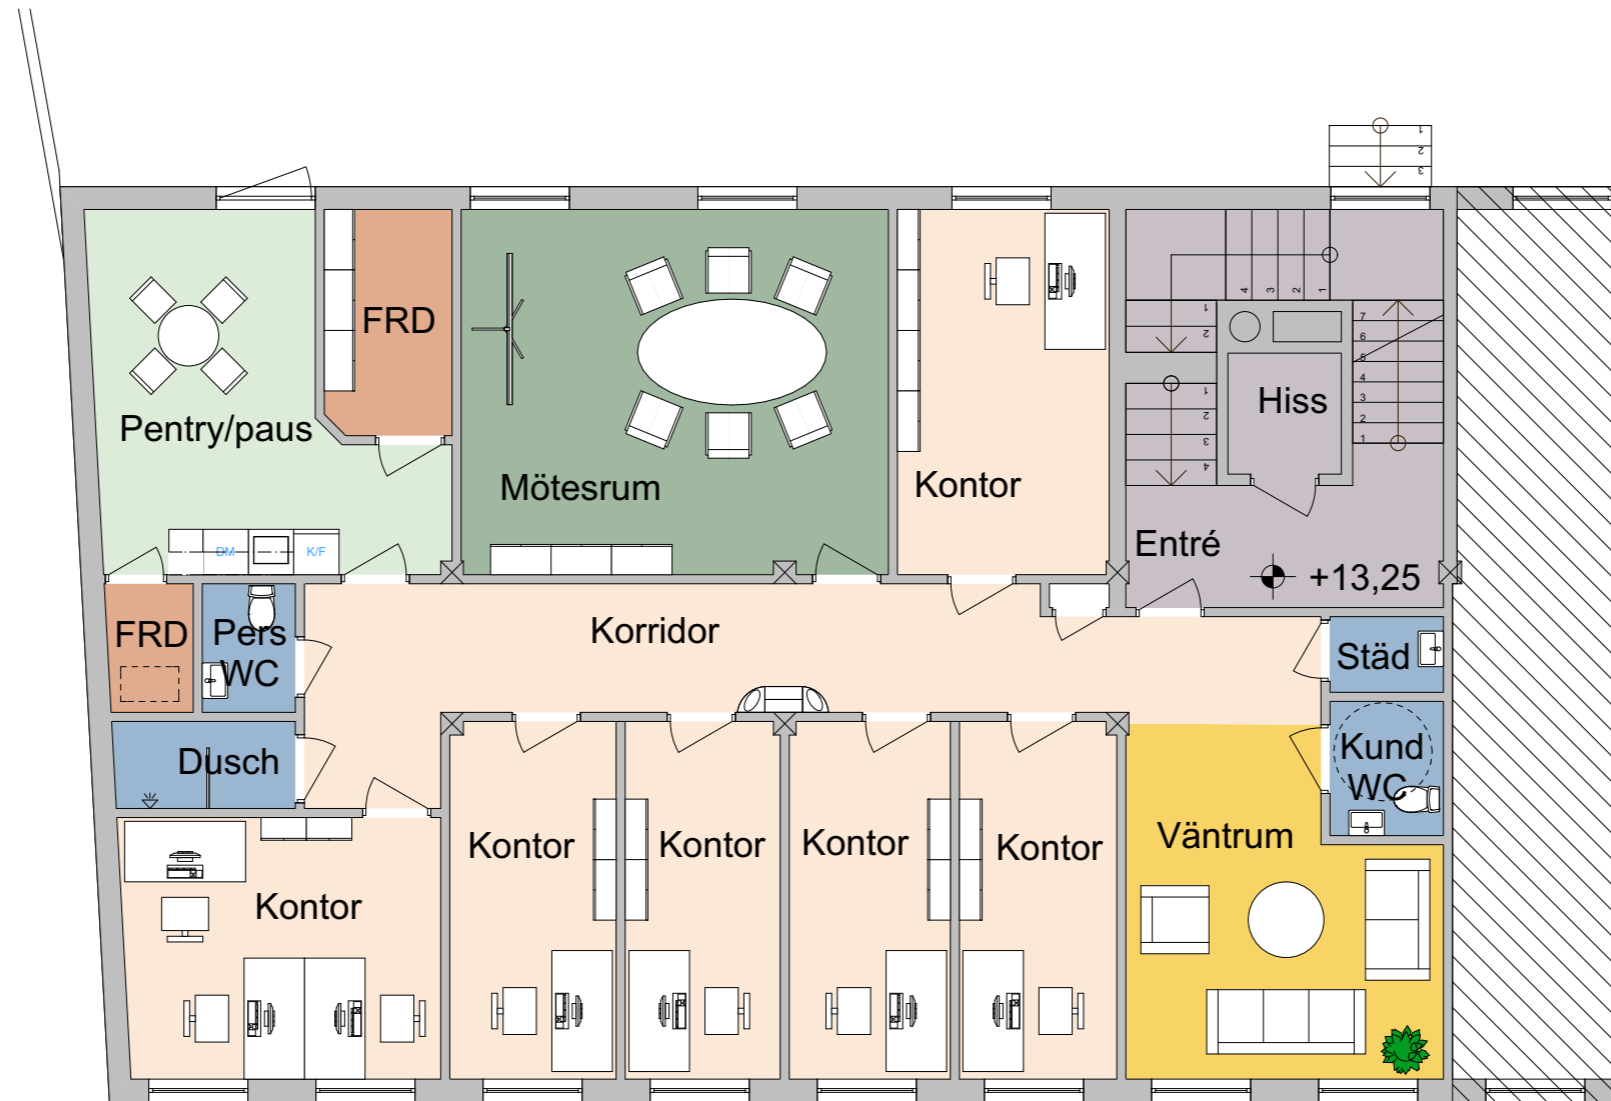

Plan 1 trappa
A3 1:100

SKALA 1:100

